
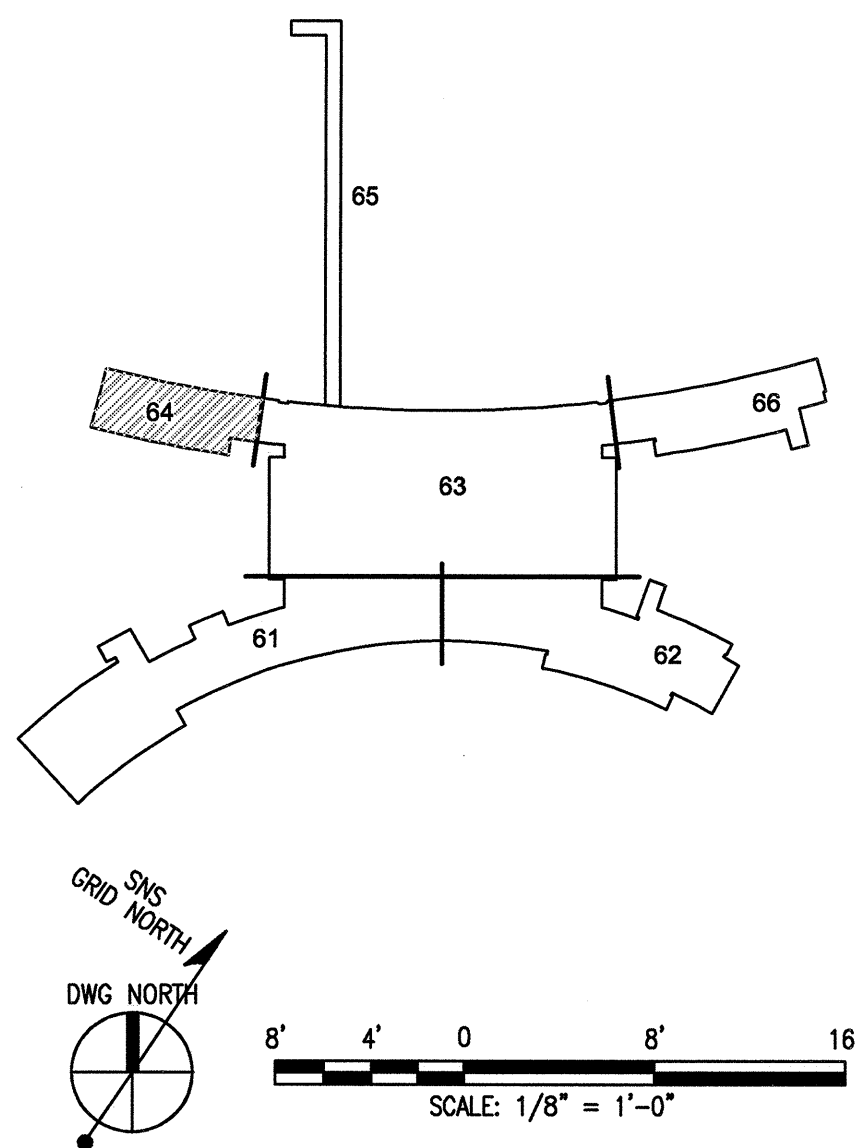


GENERAL NOTES:

- GROUND WIRE DEPTH SHALL BE MINIMUM OF 30" BELOW FINISHED GRADE.
- REFER TO SHEET E8.10.46 FOR ADDITIONAL UNDERGROUND DETAILS AND INFORMATION.
- FIELD VERIFY THE EXACT ROUTING OF ALL GROUND WIRES AND COORDINATE WITH OTHER TRADES.

KEYNOTES:

- N001** TYPICAL DRIVEN GROUND ROD ALONG THE BUILDING PERIMETER FOR LIGHTNING PROTECTION SYSTEM.
- N002** FOR CONNECTION TO LIGHTNING PROTECTION DOWN CONDUCTOR.
- N003** TYPICAL GROUND TEST WELL.

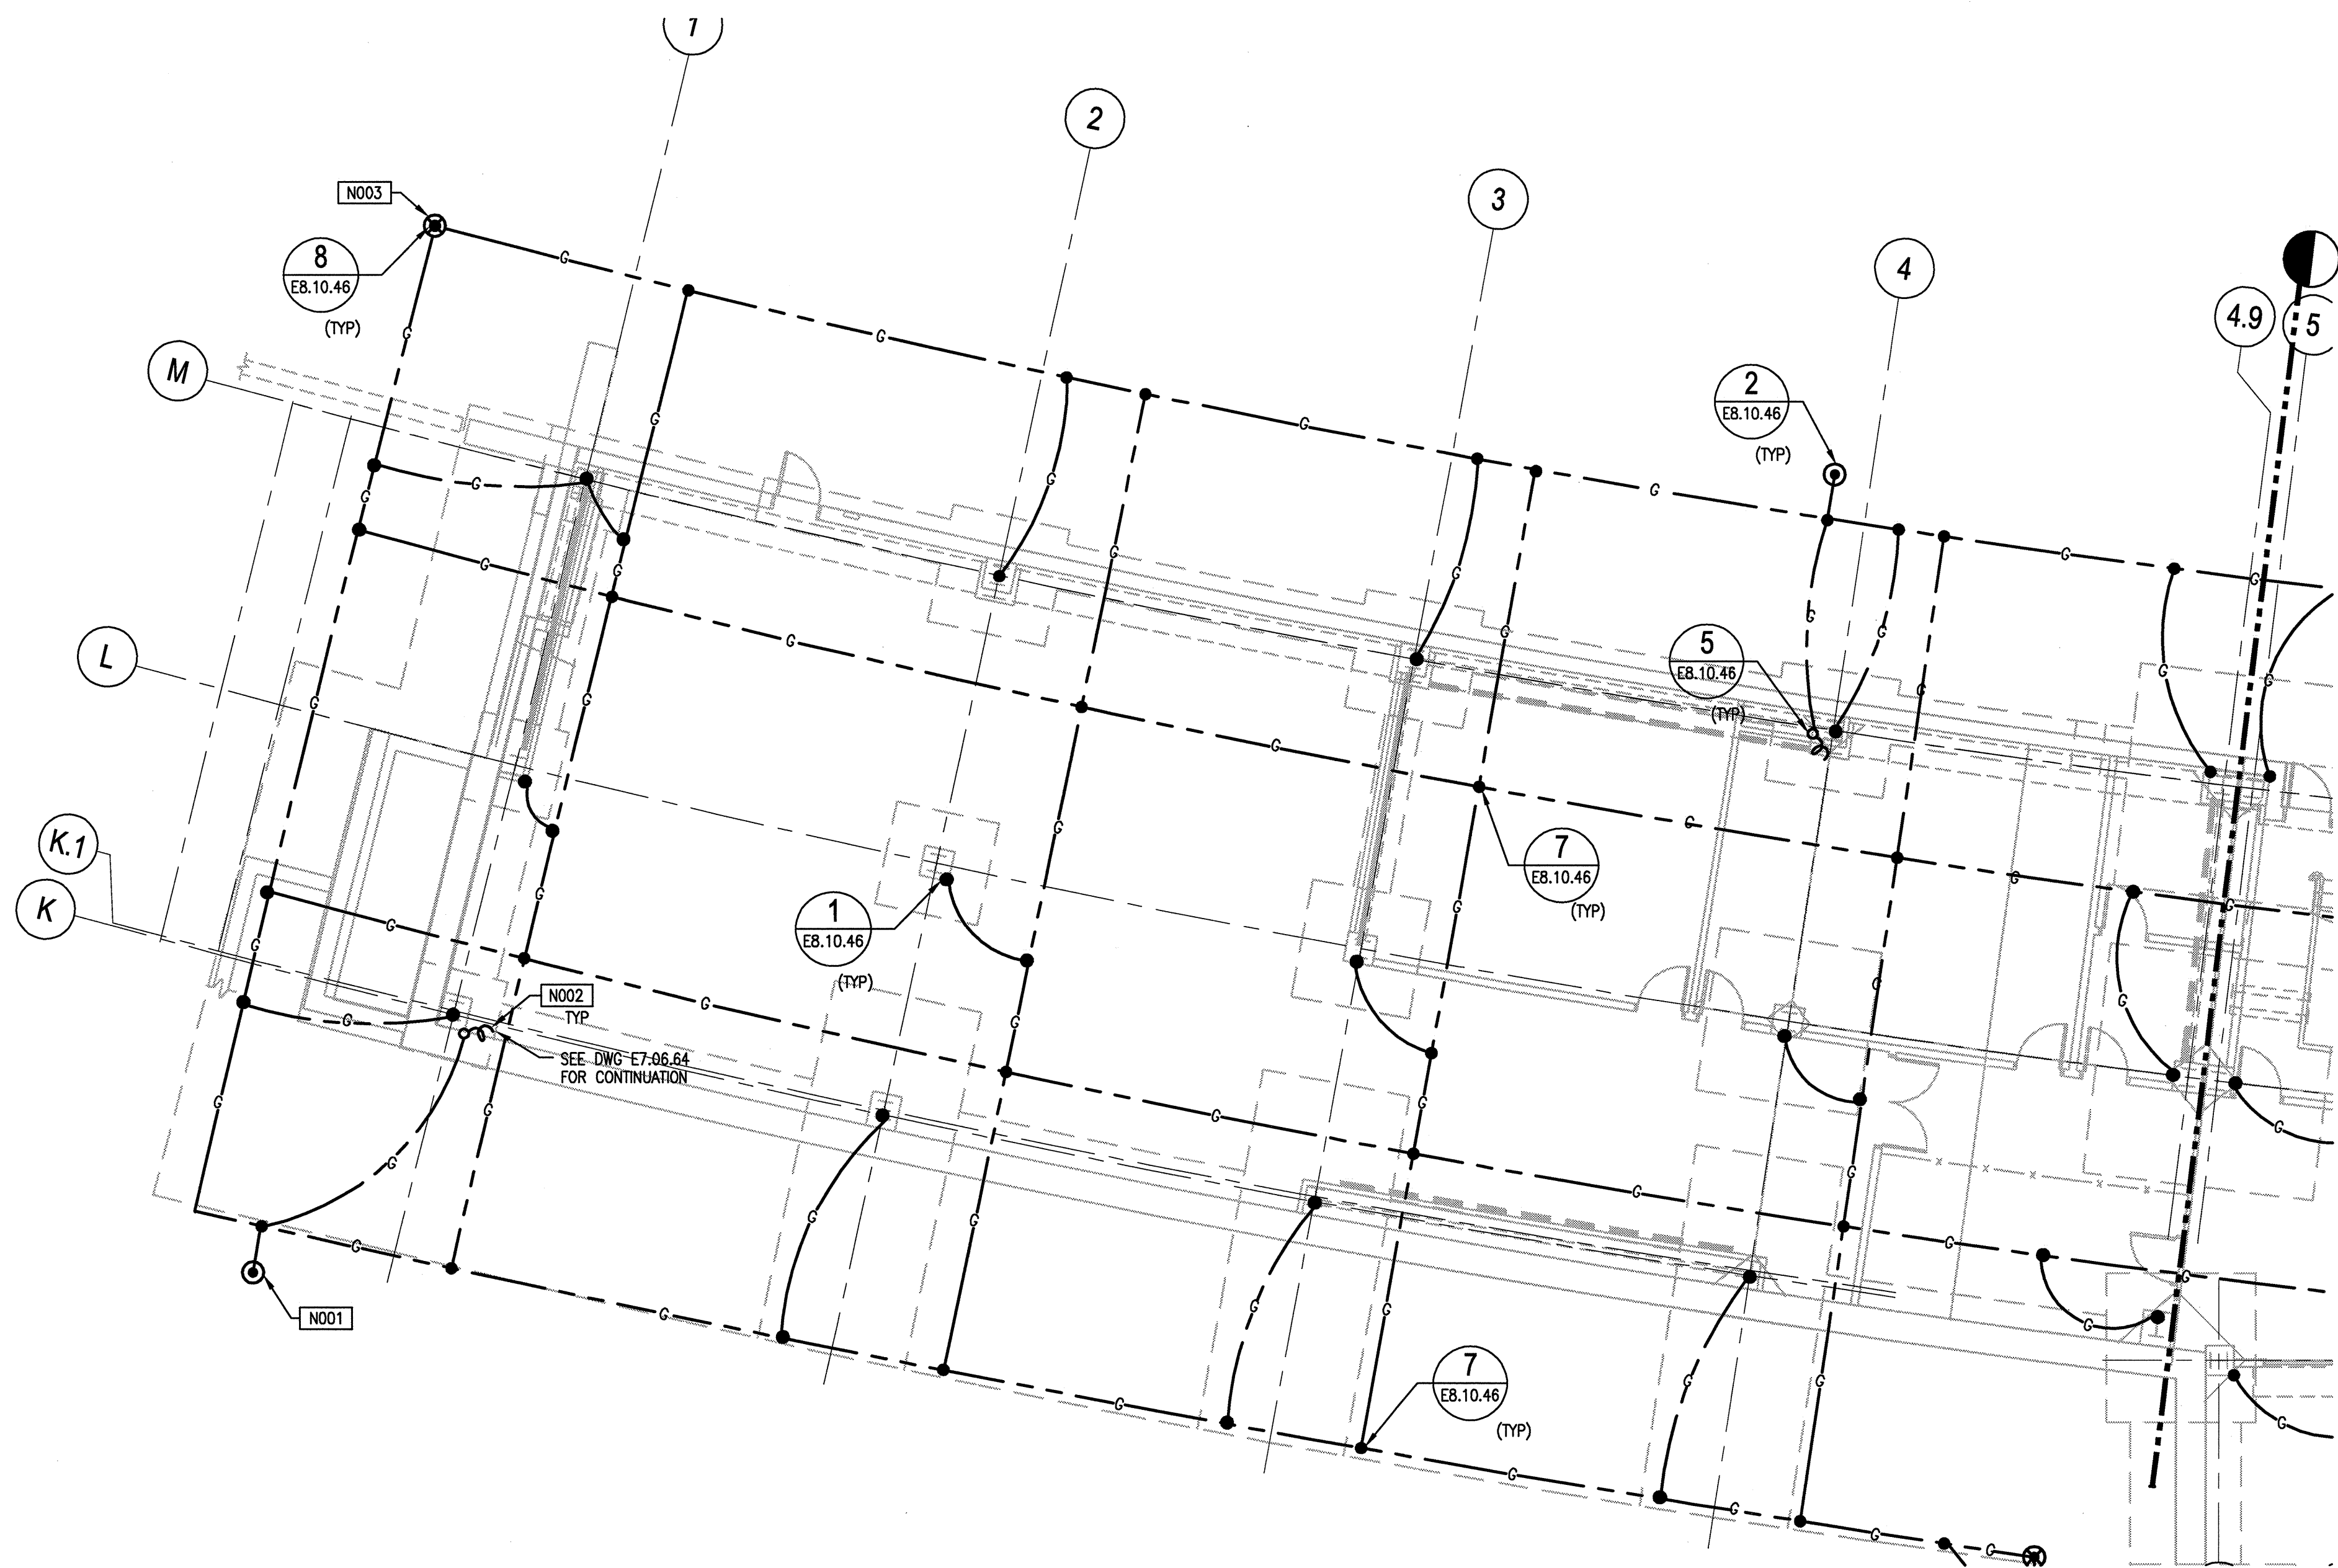

108031400-E8E-8600-A006

Knight Jacobs

Knight Jacobs Joint Venture
701 Scarboro Road, MS 8253
Oak Ridge, TN 37830
865-241-9433
For 865-241-3400

UT-BATTELLE

Oak Ridge National Laboratory
managed for the DEPARTMENT OF ENERGY under
U.S. GOVERNMENT contract DE-AC05-00OR22725
UT-Battelle, LLC • Oak Ridge, Tennessee

PROJECT NAME:

SPALLATION NEUTRON SOURCE
CENTRAL LAB AND OFFICE BUILDING
GROUNDING PLAN
LEVEL B1, SECTOR 64

1	48	49	50	PLANT	BLDG	FL	SH.	OF	TYPE	CLASS
3	E	X	X	8	8800		1	1	P	U
51		52	53	WBS						
NC	NA			1.8.3.14					E7.B1.64	1

NO REPRESENTATION OR WARRANTY, EXPRESSED OR IMPLIED, IS MADE AS TO THE ACCURACY, COMPLETENESS OR USEFULNESS OF THE INFORMATION OR STATEMENTS CONTAINED IN THESE DRAWINGS, OR THAT THE USE OR DISCLOSURE OF ANY INFORMATION, APPARATUS, METHOD, OR PROCESS DESCRIBED IN THESE DRAWINGS MAY NOT INFRINGE PRIVATE RIGHTS OF OTHERS. NO LIABILITY IS ASSUMED WITH RESPECT TO THE USE OF, OR FOR DAMAGES RESULTING FROM THE USE OF ANY INFORMATION, APPARATUS, METHOD, OR PROCESS DISCLOSED IN THESE DRAWINGS. DRAWINGS MADE AVAILABLE FOR INFORMATION TO BROTHER ARE NOT TO BE USED FOR OTHER PURPOSES AND ARE TO BE RETURNED UPON REQUEST OF THE FORWARDING CONTRACTOR.

NUMBER OF SECTION OR DETAIL
DRAWING ON WHICH SECTION OR DETAIL IS SHOWN OR TAKEN
SECTION AND DETAIL KEY

THIS DOCUMENT CONTROLLED BY
CHANGE CONTROL SYSTEM
ENGINEERING PROCEDURE
SNS-ENG-0001

--	--	